

# Metal VISIONS 300

## ☐ Visions 300 - Photo



## ☐ Lay-In Panel Data

**PANEL SIZES:** Standard are 2'x 2'; 2'x 4'; 1'x 4'; and 3'x 3'. Custom Sizes: 1' x 1' upto 4' x 10' available.


**FINISHES:** Standard metal are White, Satin Silver, or Gun Metal. Custom Painted are polyurethane epoxy. Premo Wood Laminate are Maple, Cherry, and Walnut.

**FIRE CODE:** Panel is Class 1 Material per ASTM-E84. Fire-Rated T-Bar Suspension available upon request.


**MATERIAL:** Recommended for Panels upto 2' wide = .032" thk. aluminum, 3' wide = .040" thk. aluminum, 4' wide = .050" thk. aluminum. T-Bar Suspension = .021" thk. galvan'd steel (std) or .024" thk (heavy duty).

**LEEDs:** Upto 90% for aluminum panel, 20% galvanized.


## ☐ Joint Options

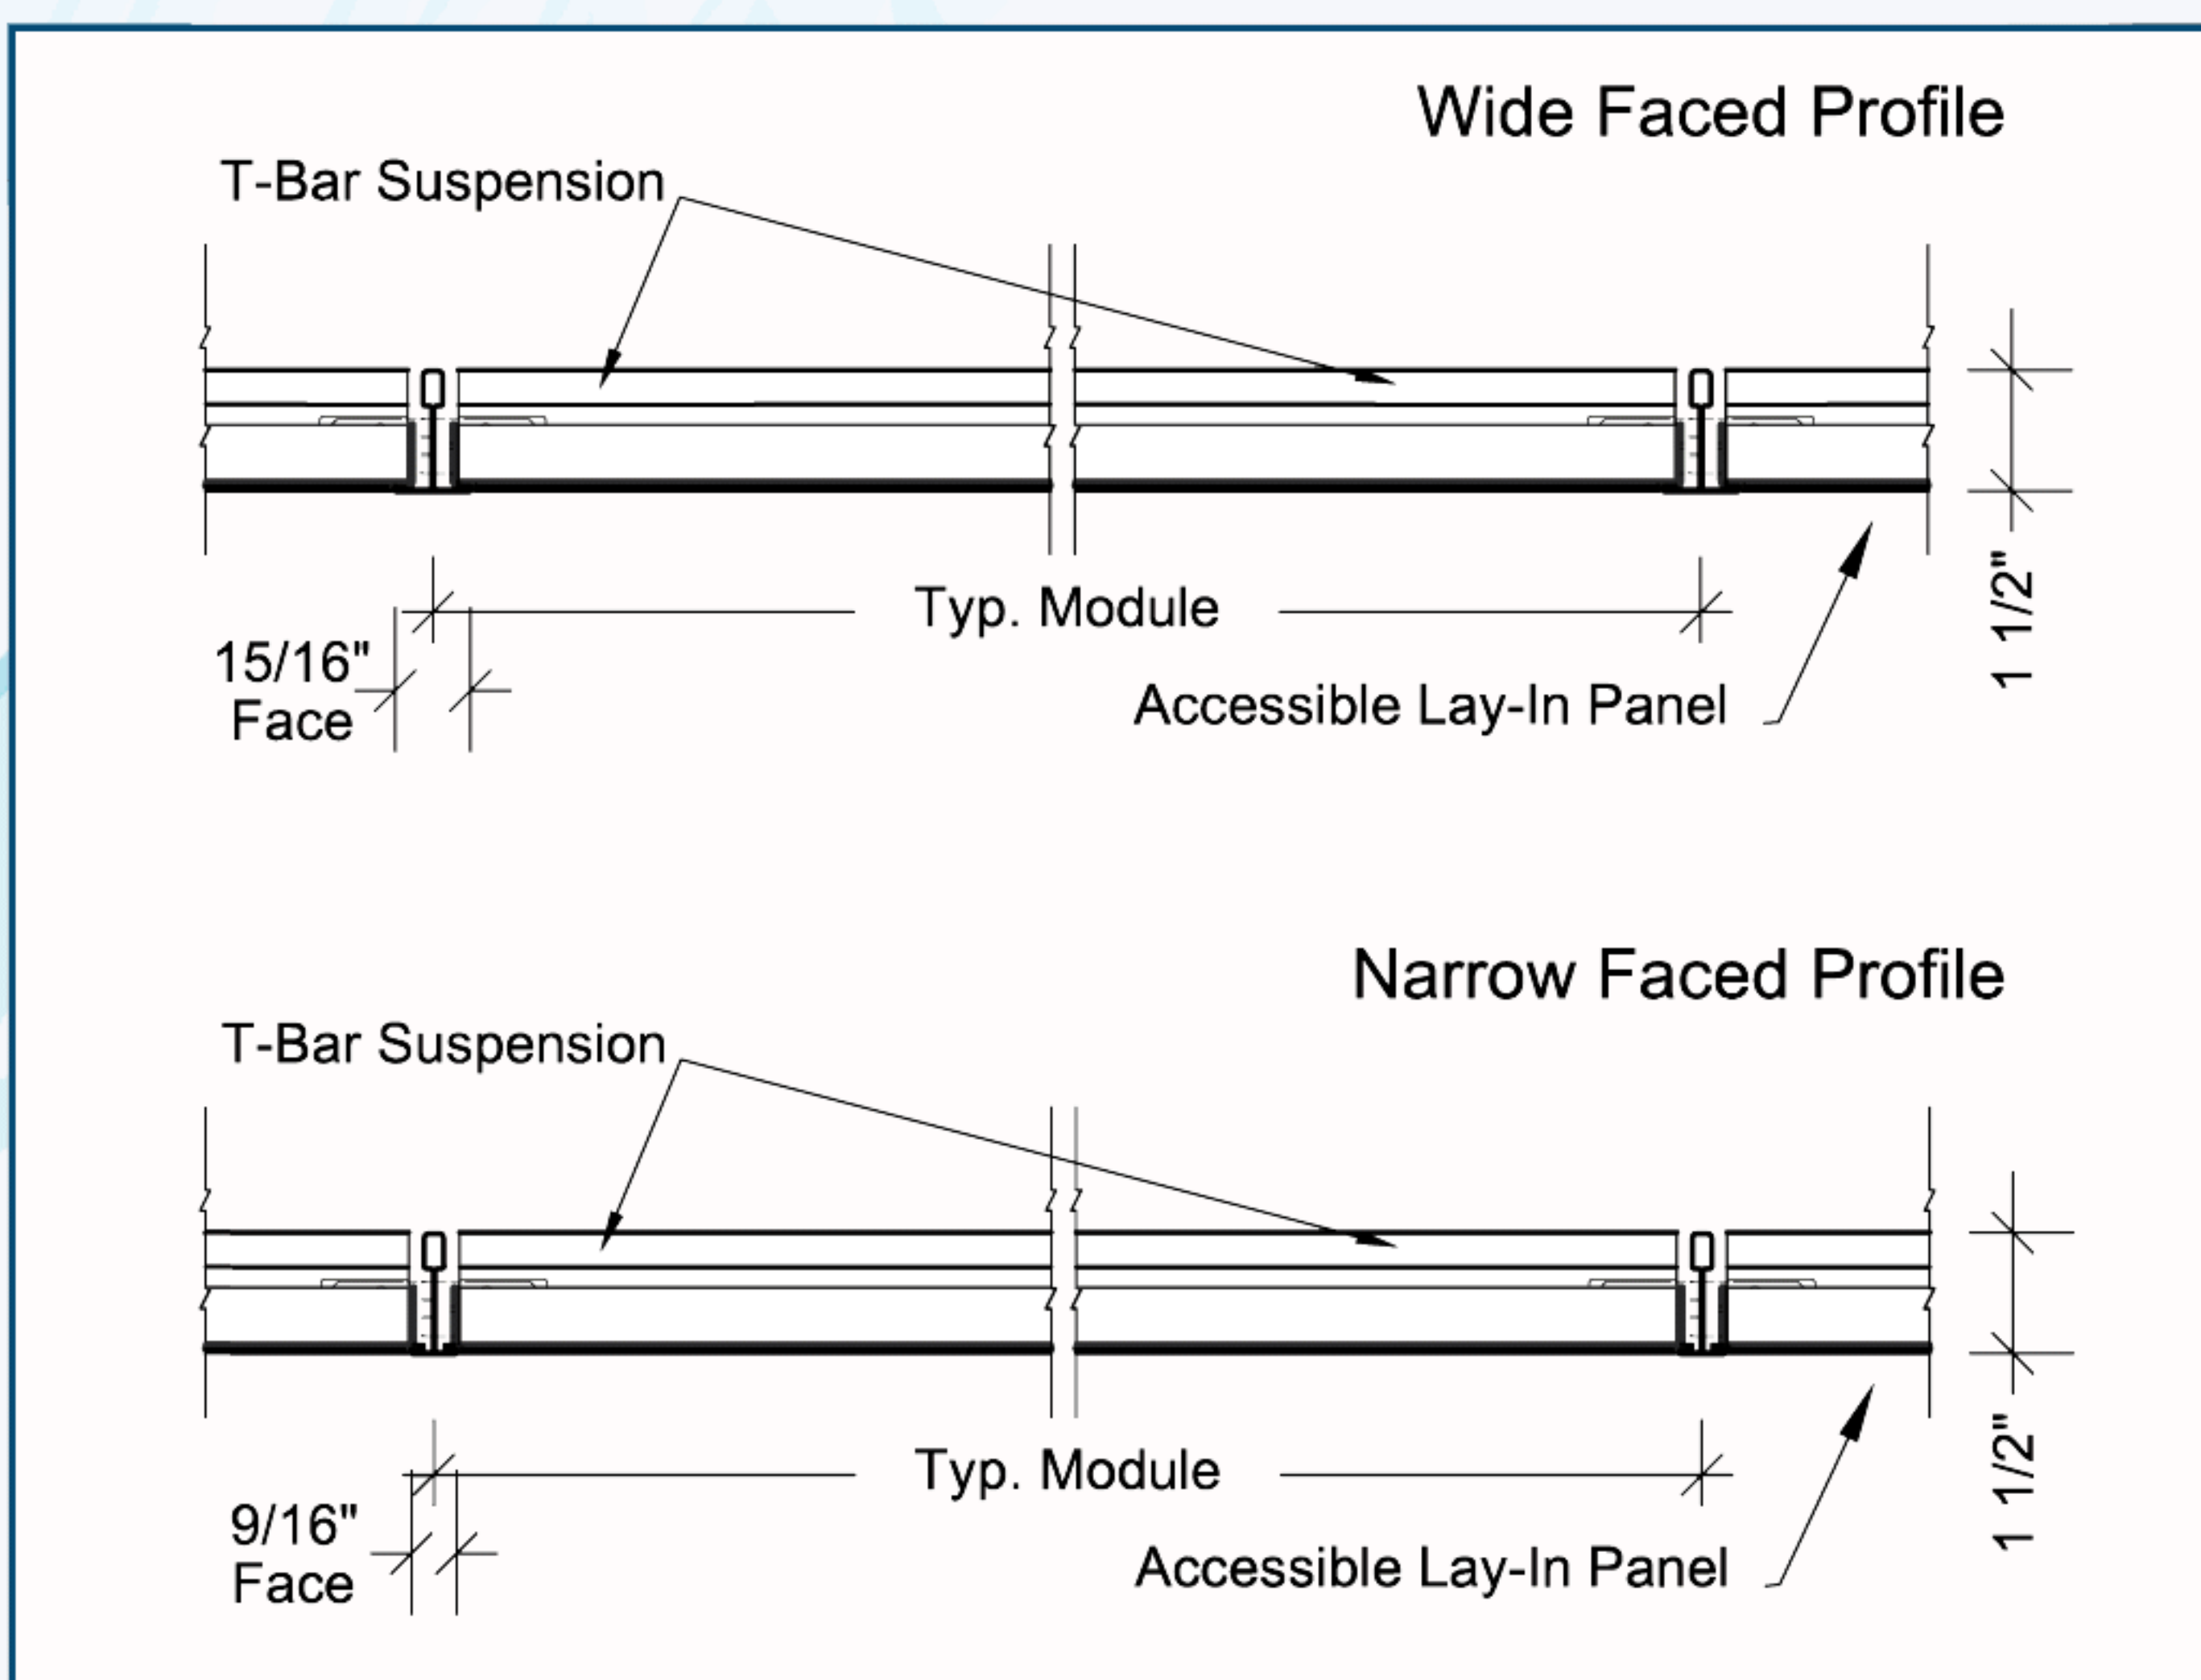


## ☐ Installation

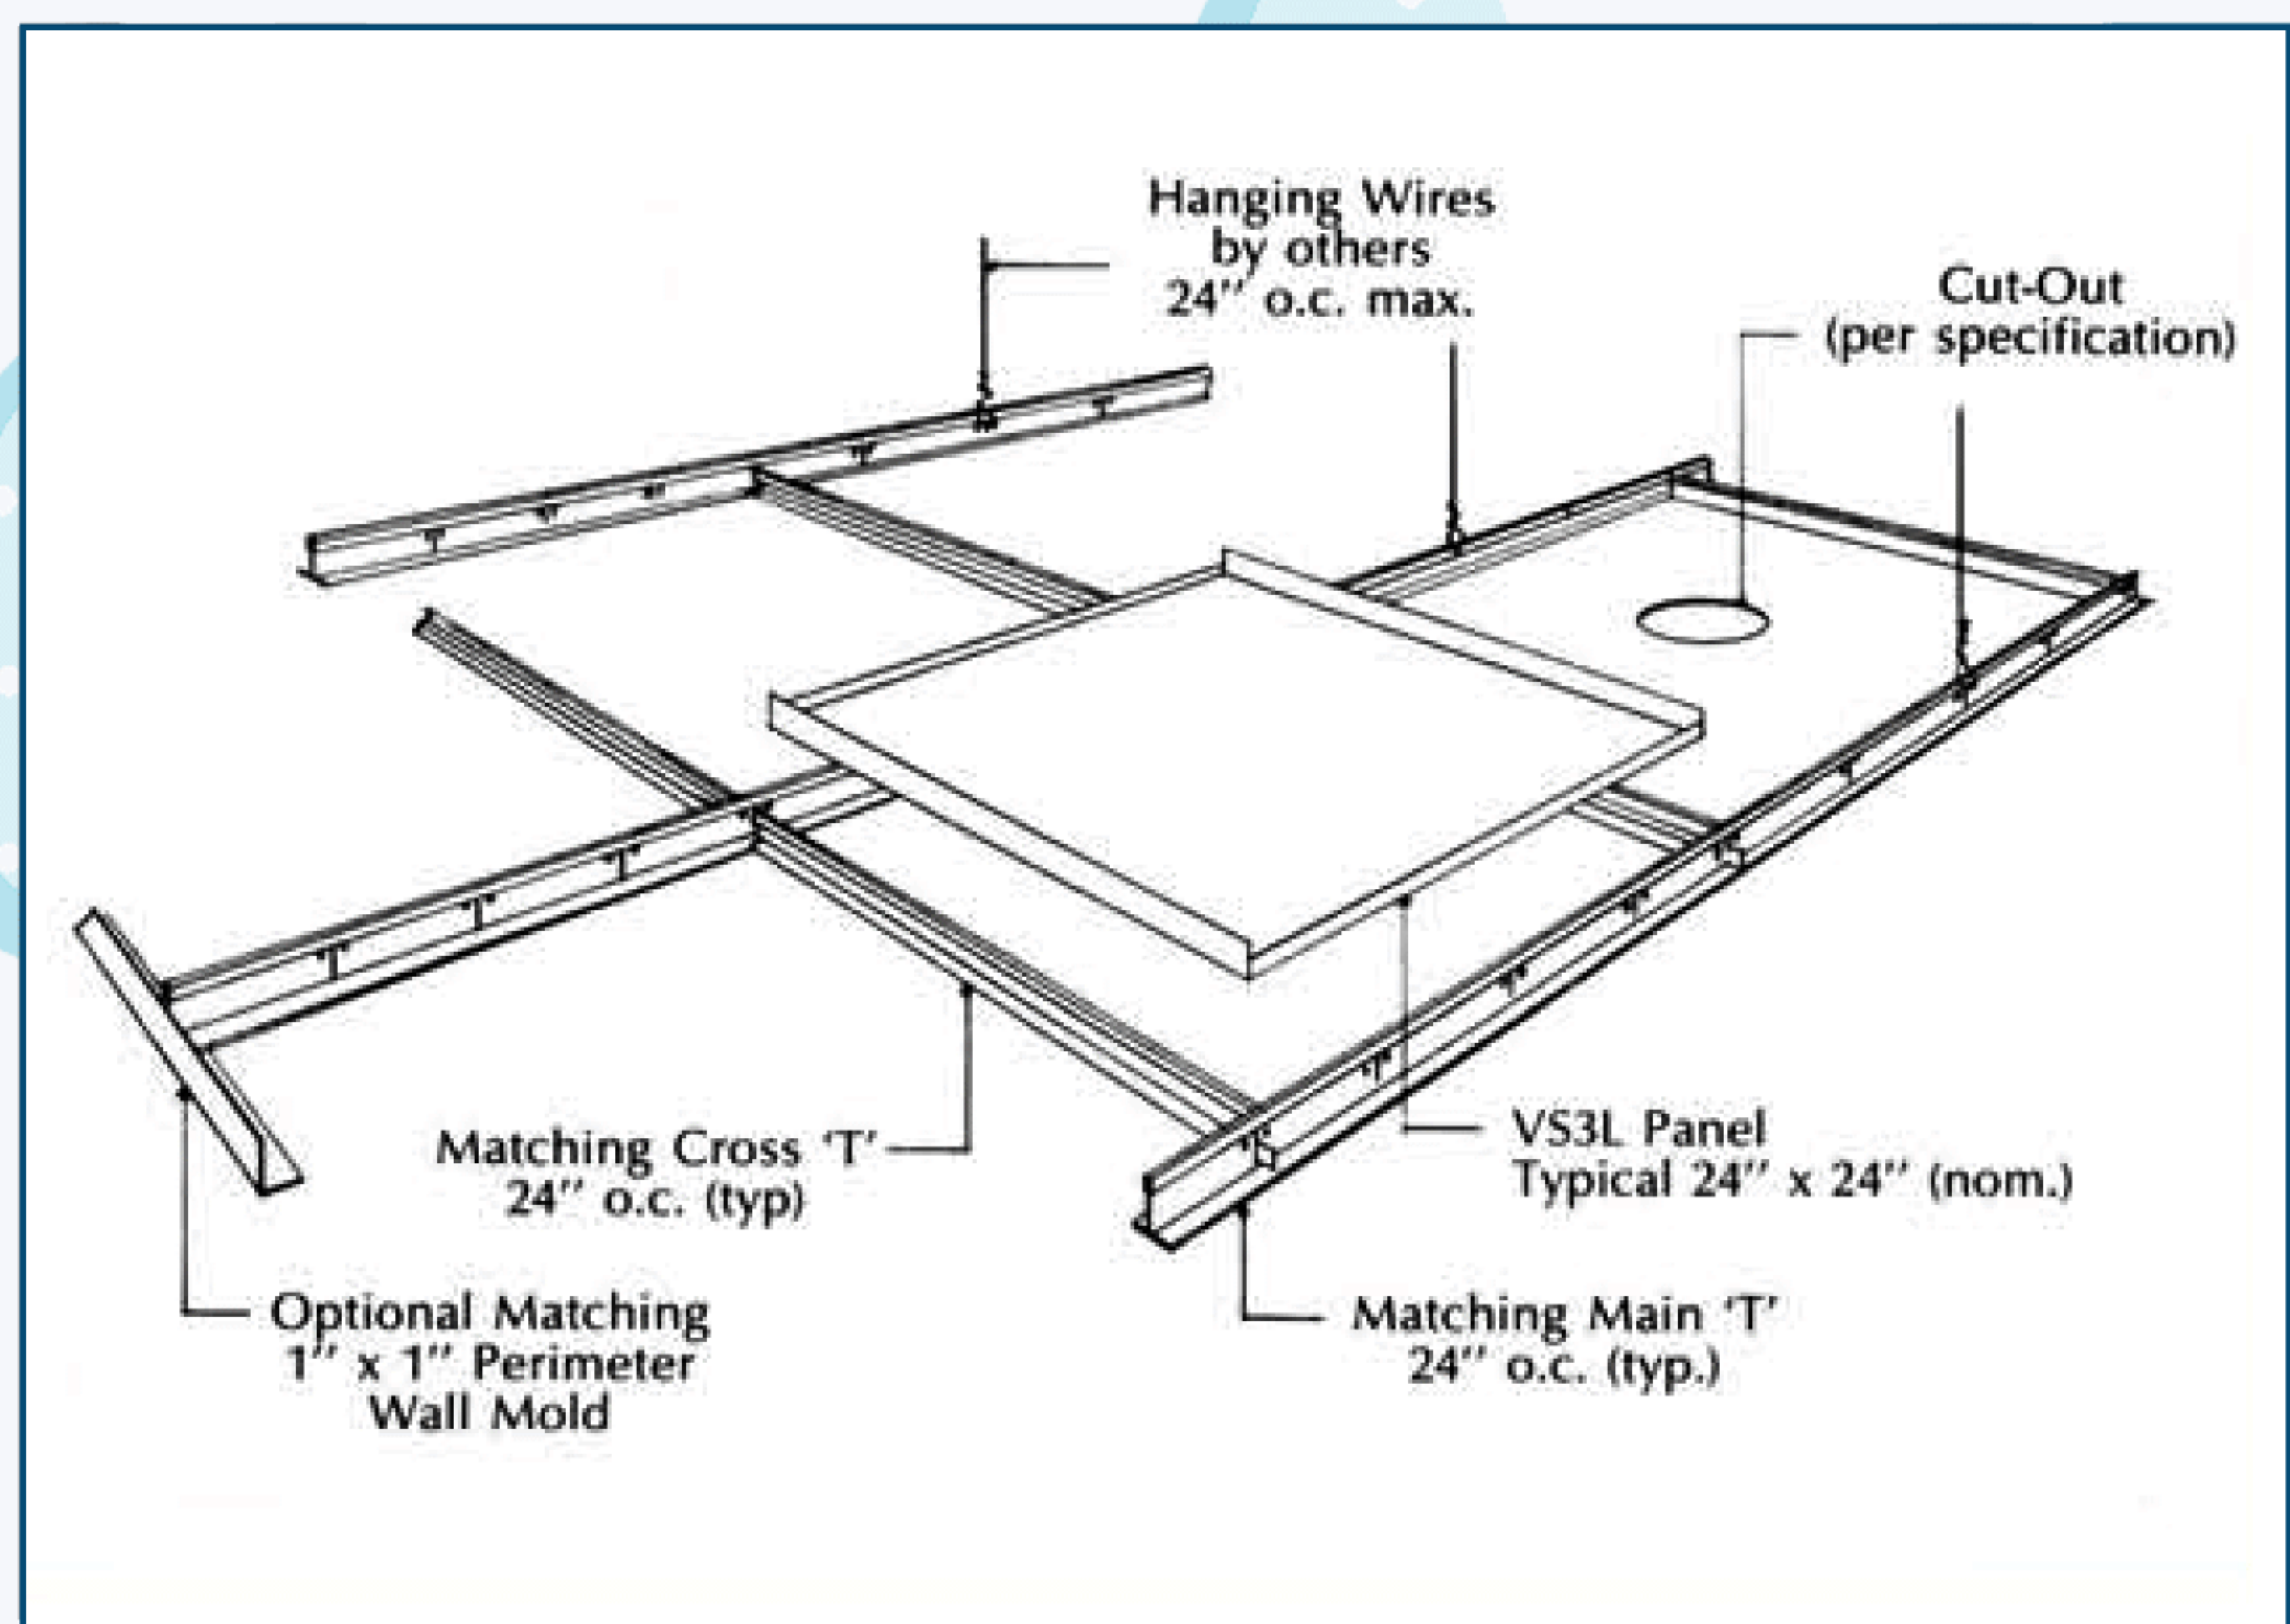

## ☐ Standard Sizes

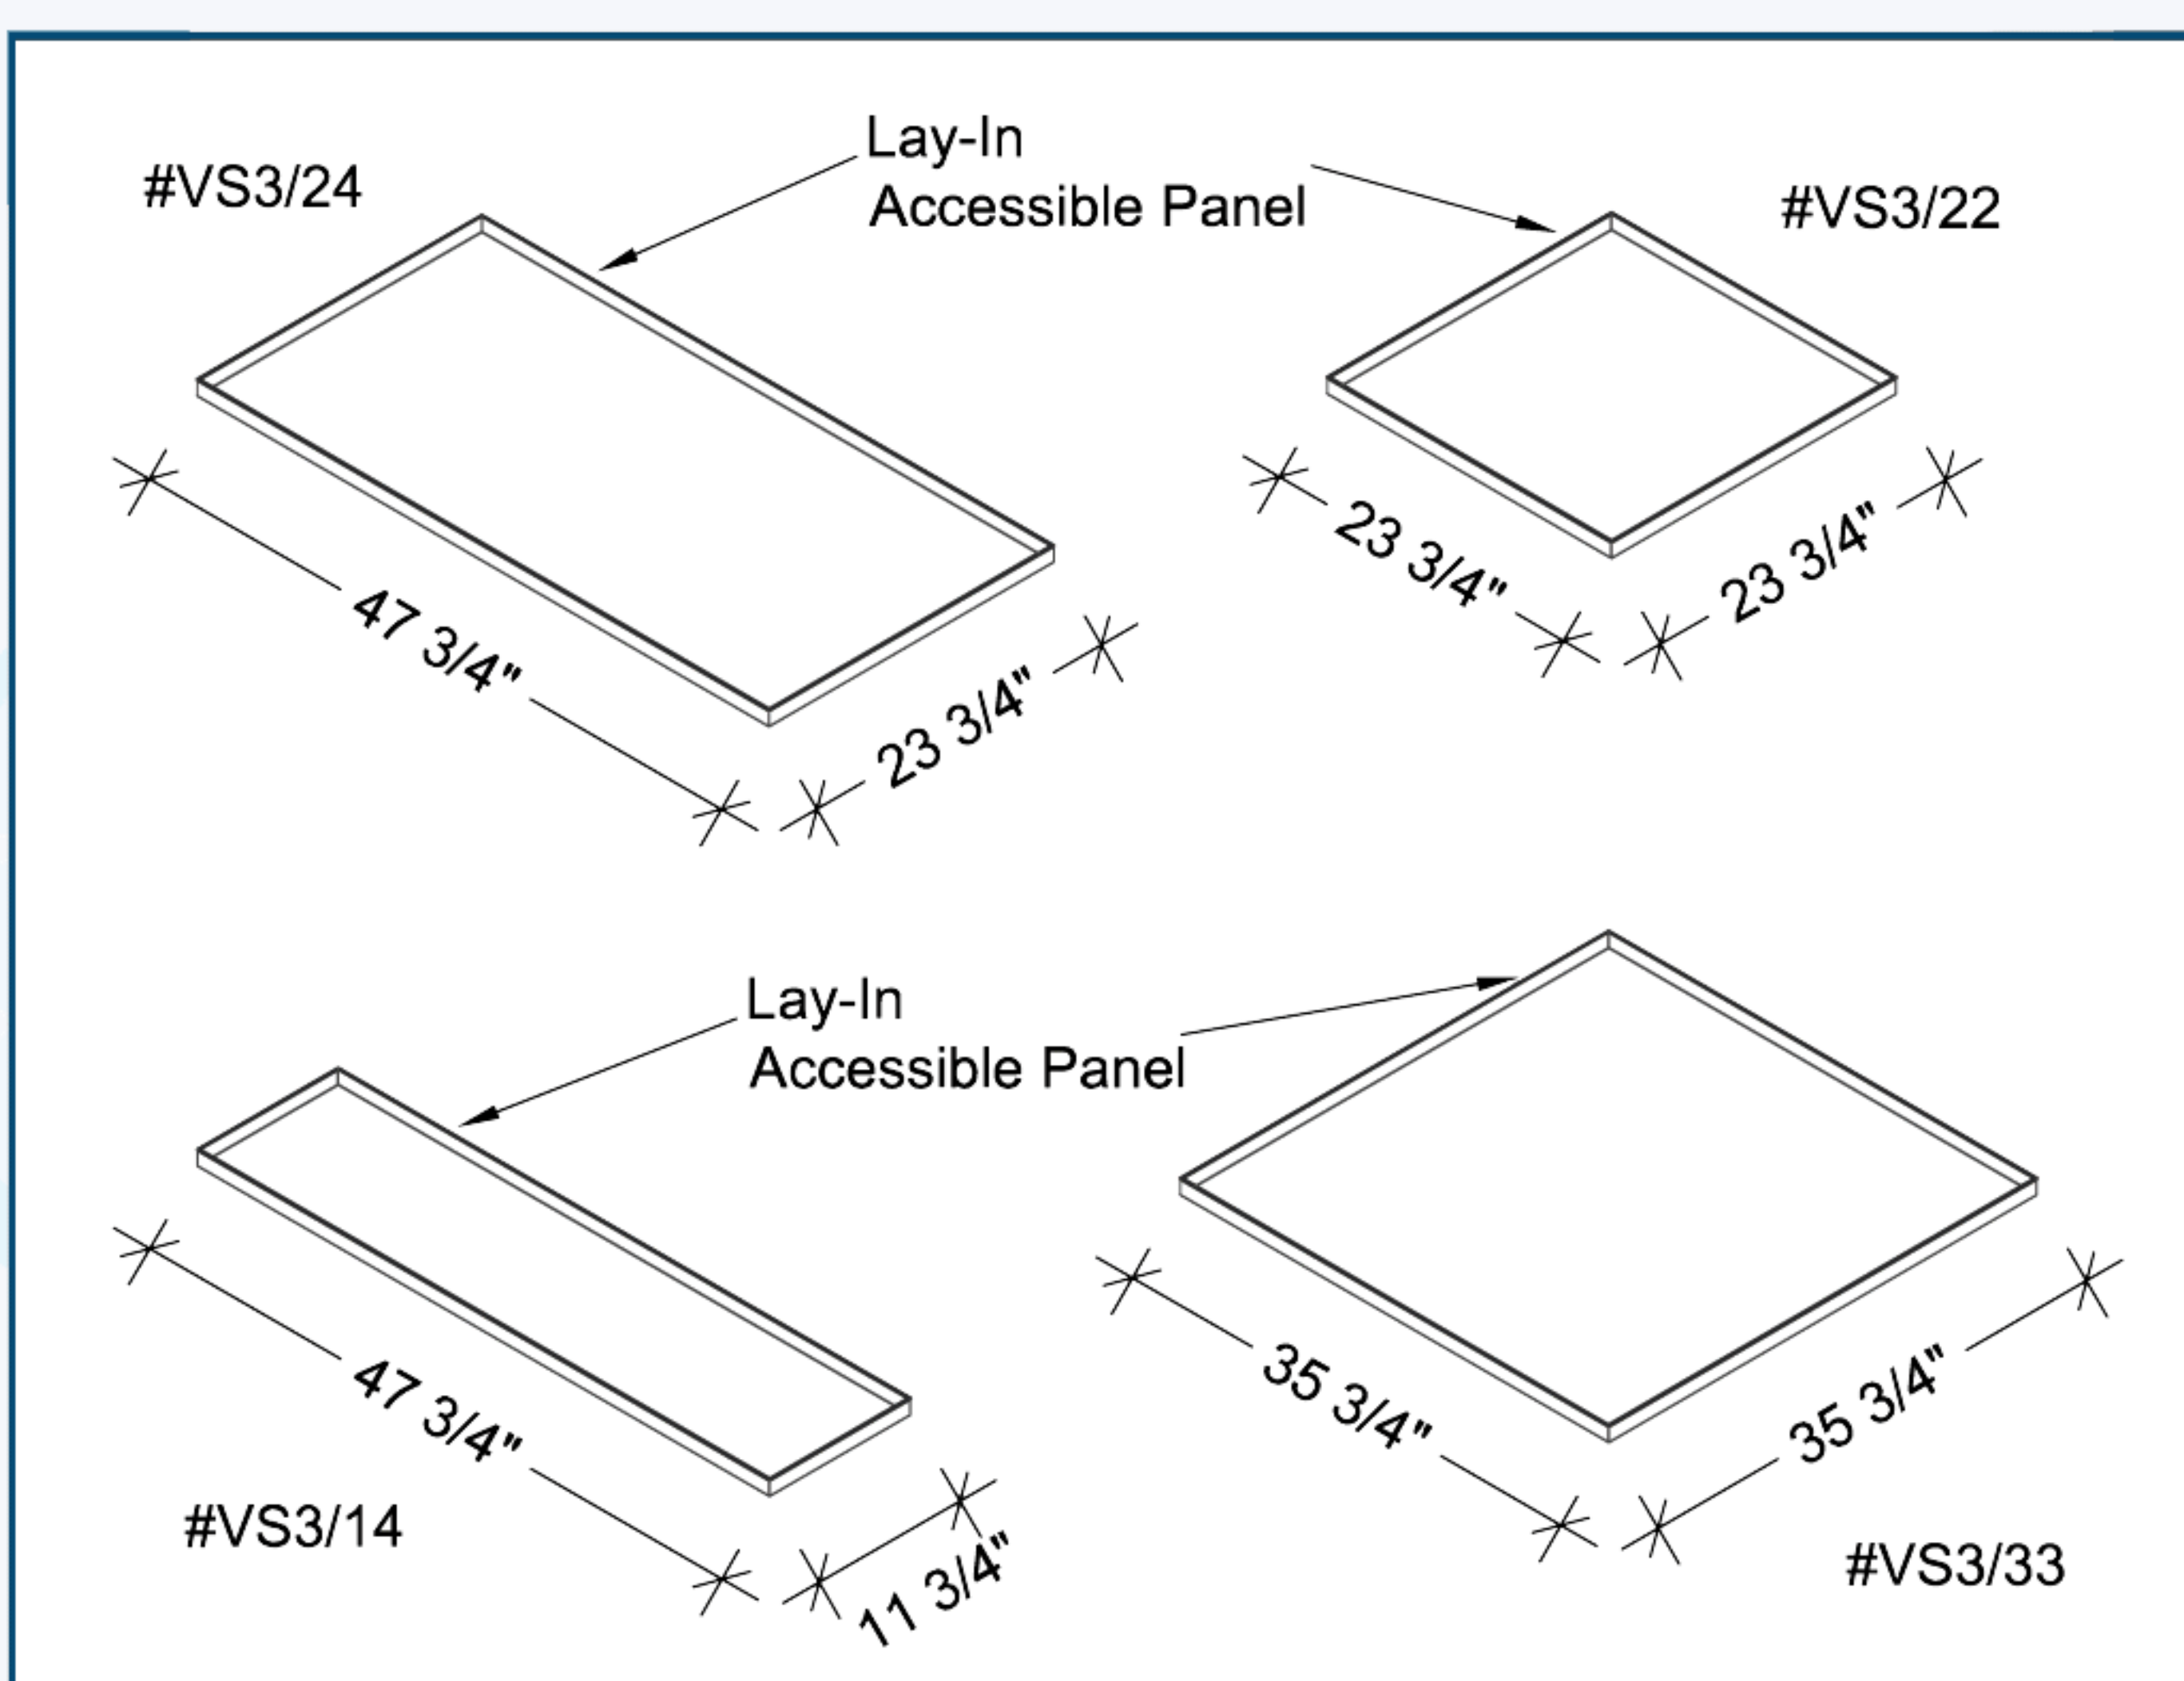

## ☐ Standard Finish/ Perf

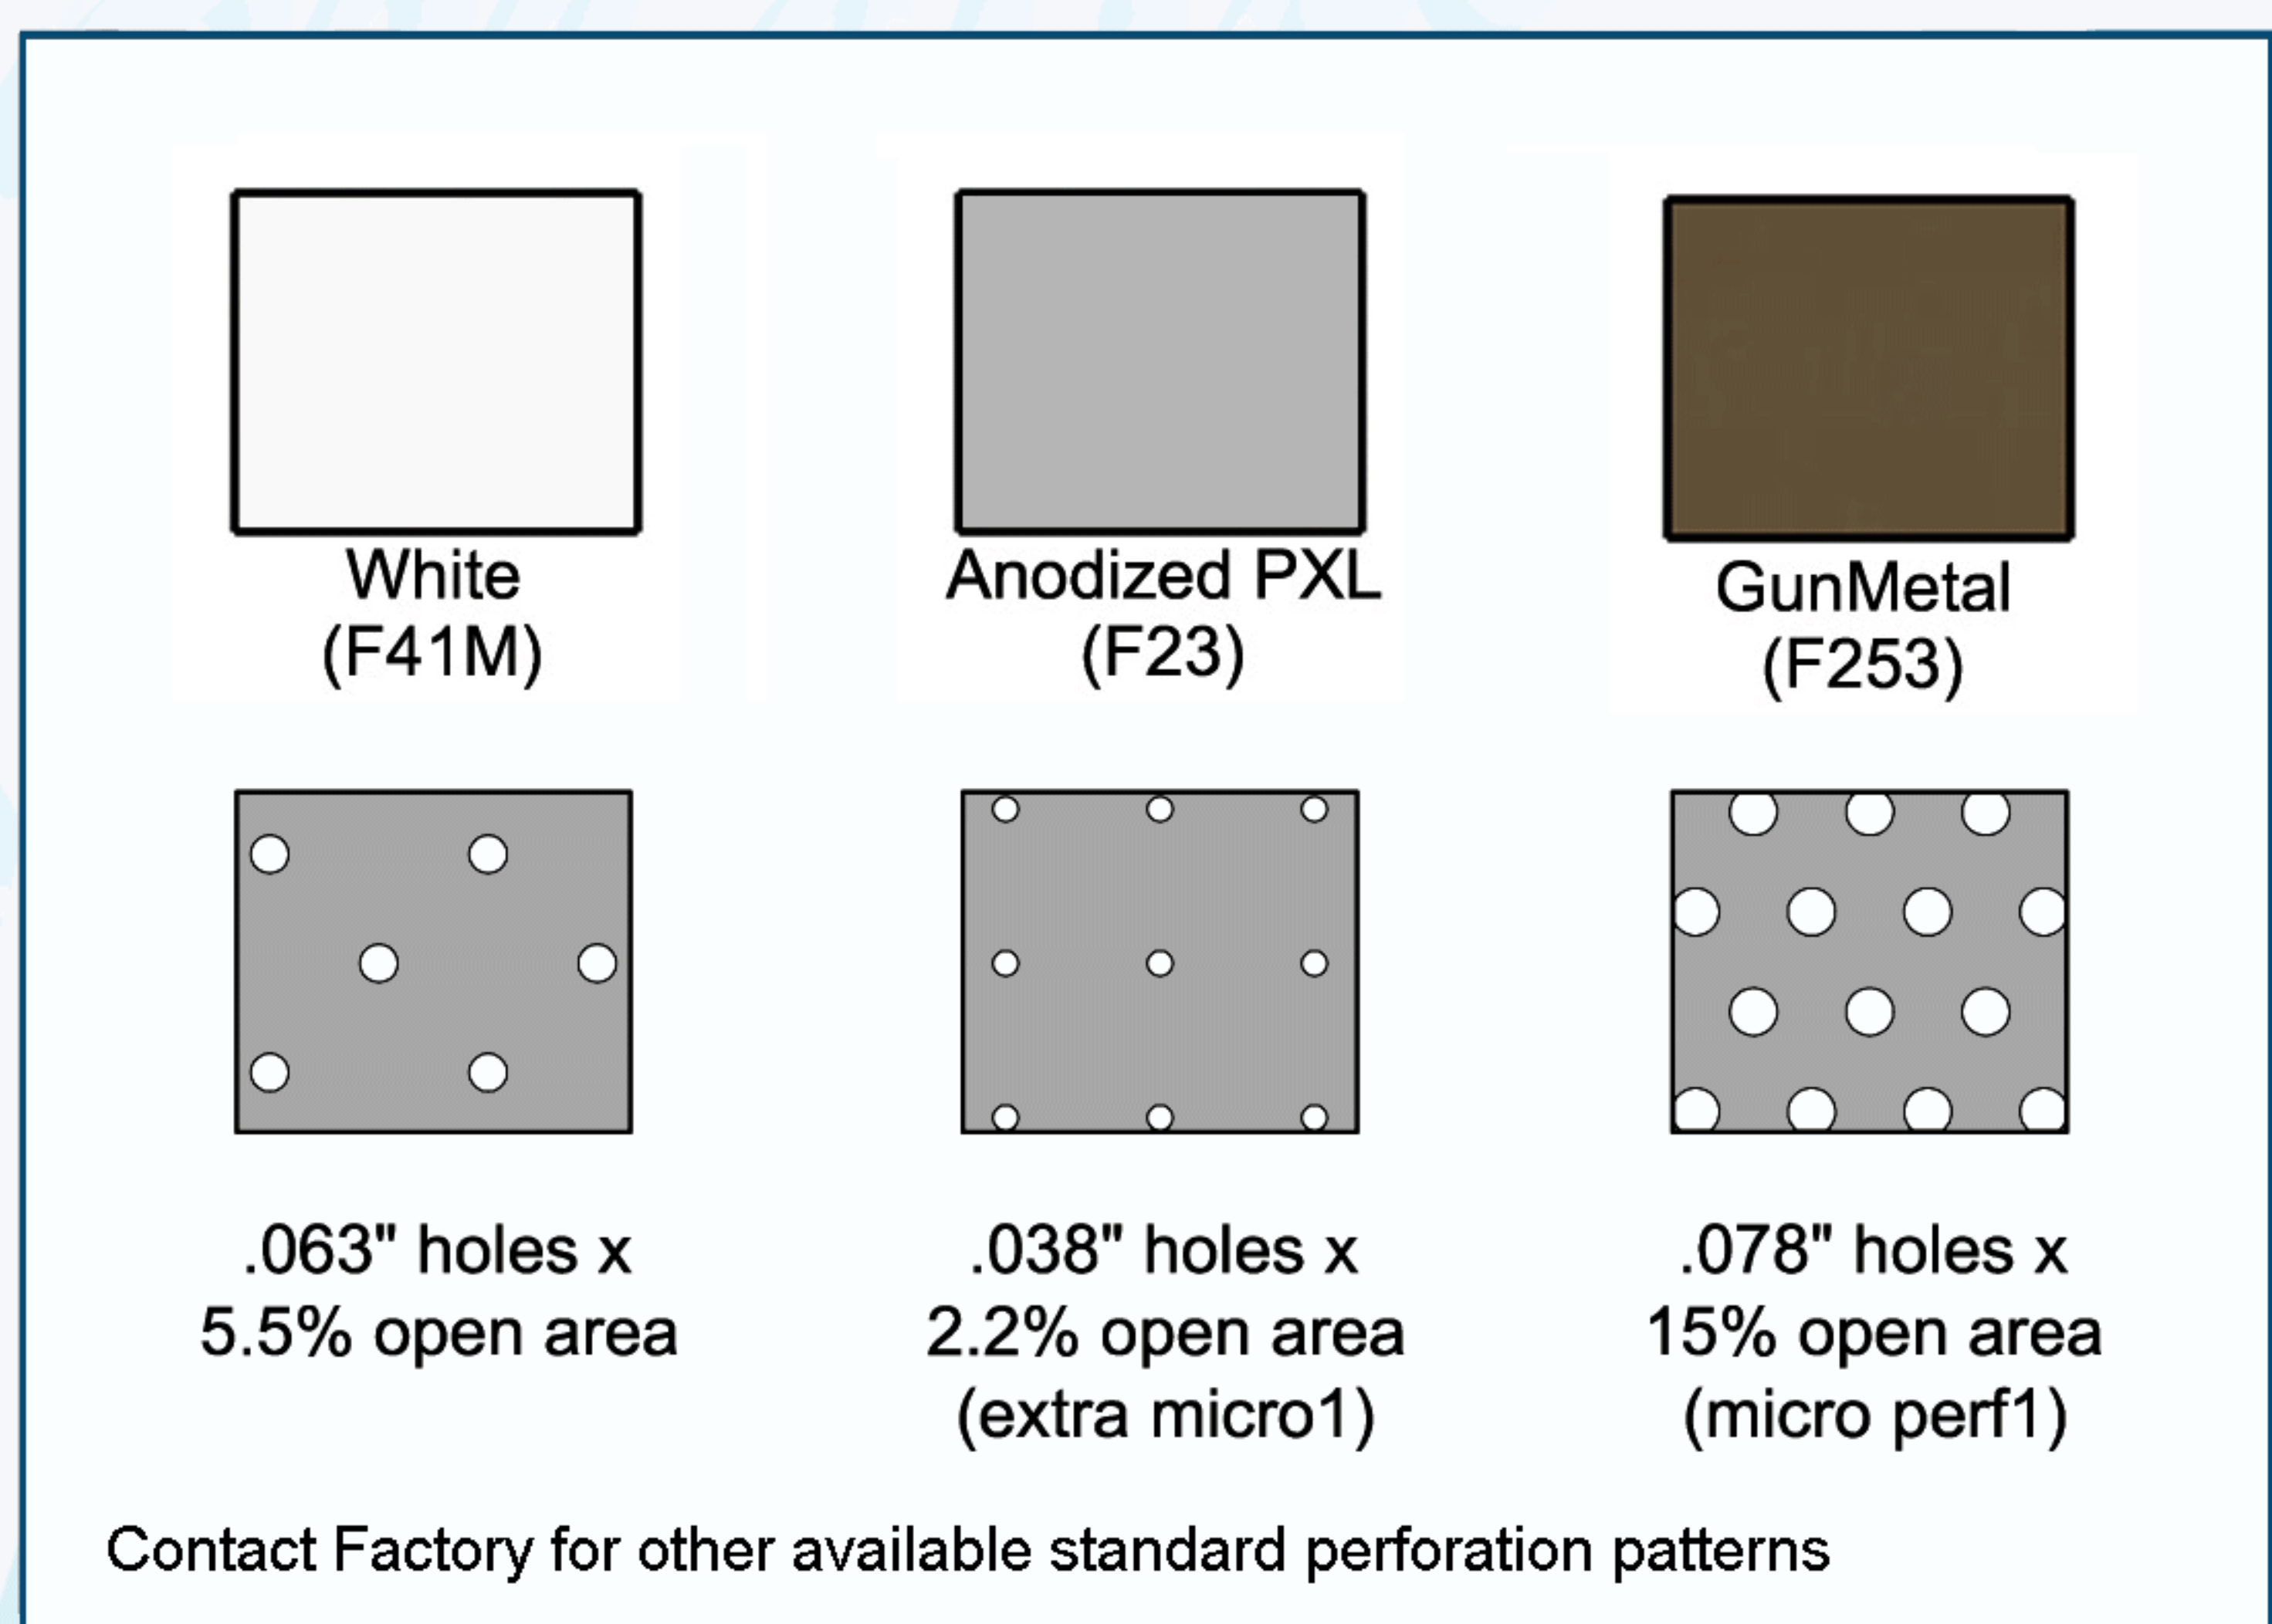

**AMERICAN DECORATIVE  
CEILINGS & WALLS**

(ALL RIGHTS RESERVED)

VS1 CS 6PART.PDF

Mail: Post Office Box 605605 - Cleveland, Ohio 44105  
 Packages: 4510 East 71st St. - Cleveland, Ohio 44105  
 Telephone: (216) 341-2222 - Fax: (800) 336-8501  
 email: [info@amer-dec.com](mailto:info@amer-dec.com)