


Metal VISIONS 400.3D

☐ Visions 400.3D - Photo

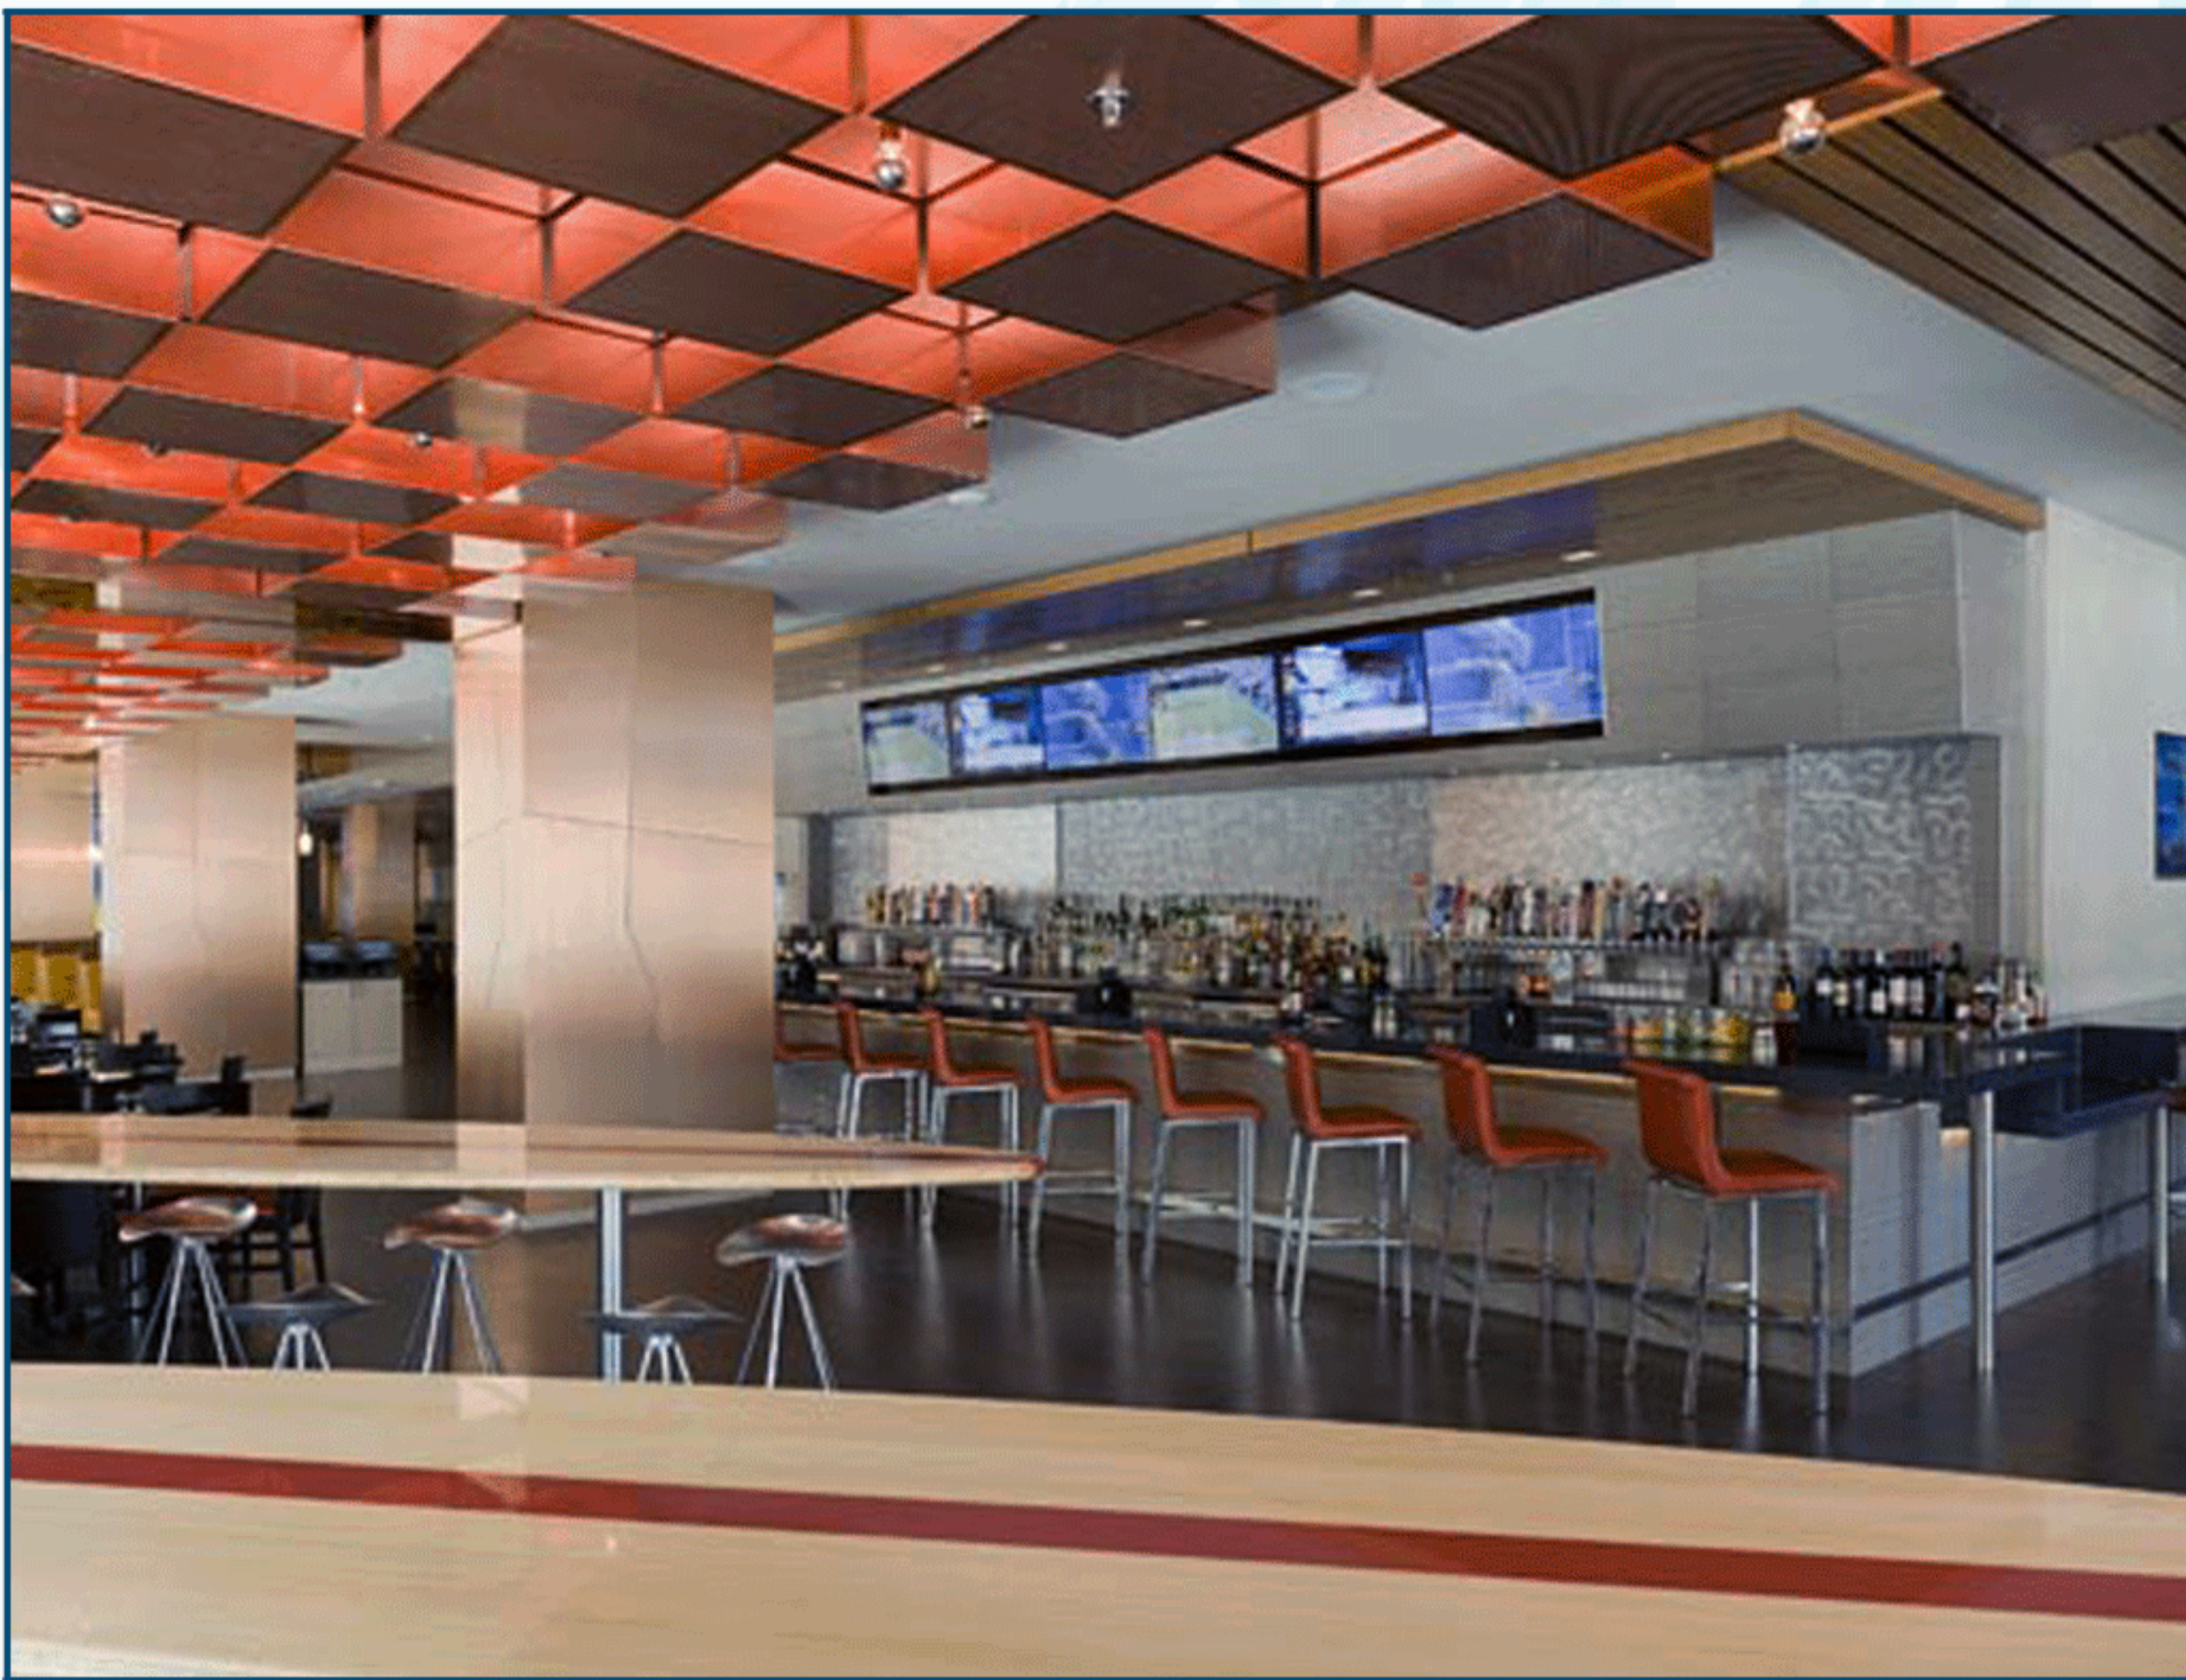

☐ Pop-In Panel Data


PANEL SIZES: Standard are 2'x 2' Wide Profile (for 15/16" grid) and 2'x 2' Narrow Profile (for 9/16" grid). Custom Sizes: 1' x 1' upto 4' x 4' available.

FINISHES: Standard metal are White, Satin Silver, or Gun Metal. Custom Painted are polyurethane epoxy. Premo Wood Laminate are Maple, Cherry, and Walnut.


FIRE CODE: Panel is Class 1 Material per ASTM-E84. Fire-Rated T-Bar Suspension available upon request.

MATERIAL: Recommended for Panels upto 2' wide = .025" thk. aluminum, 3' wide = .032" thk. aluminum, 4' wide = .040" thk. aluminum. T-Bar Suspension = .021" thk. galvan'd steel (std) or .024" thk (heavy duty).
LEEDs: Upto 90% for aluminum panel, 20% galvanized.


☐ Joint Options

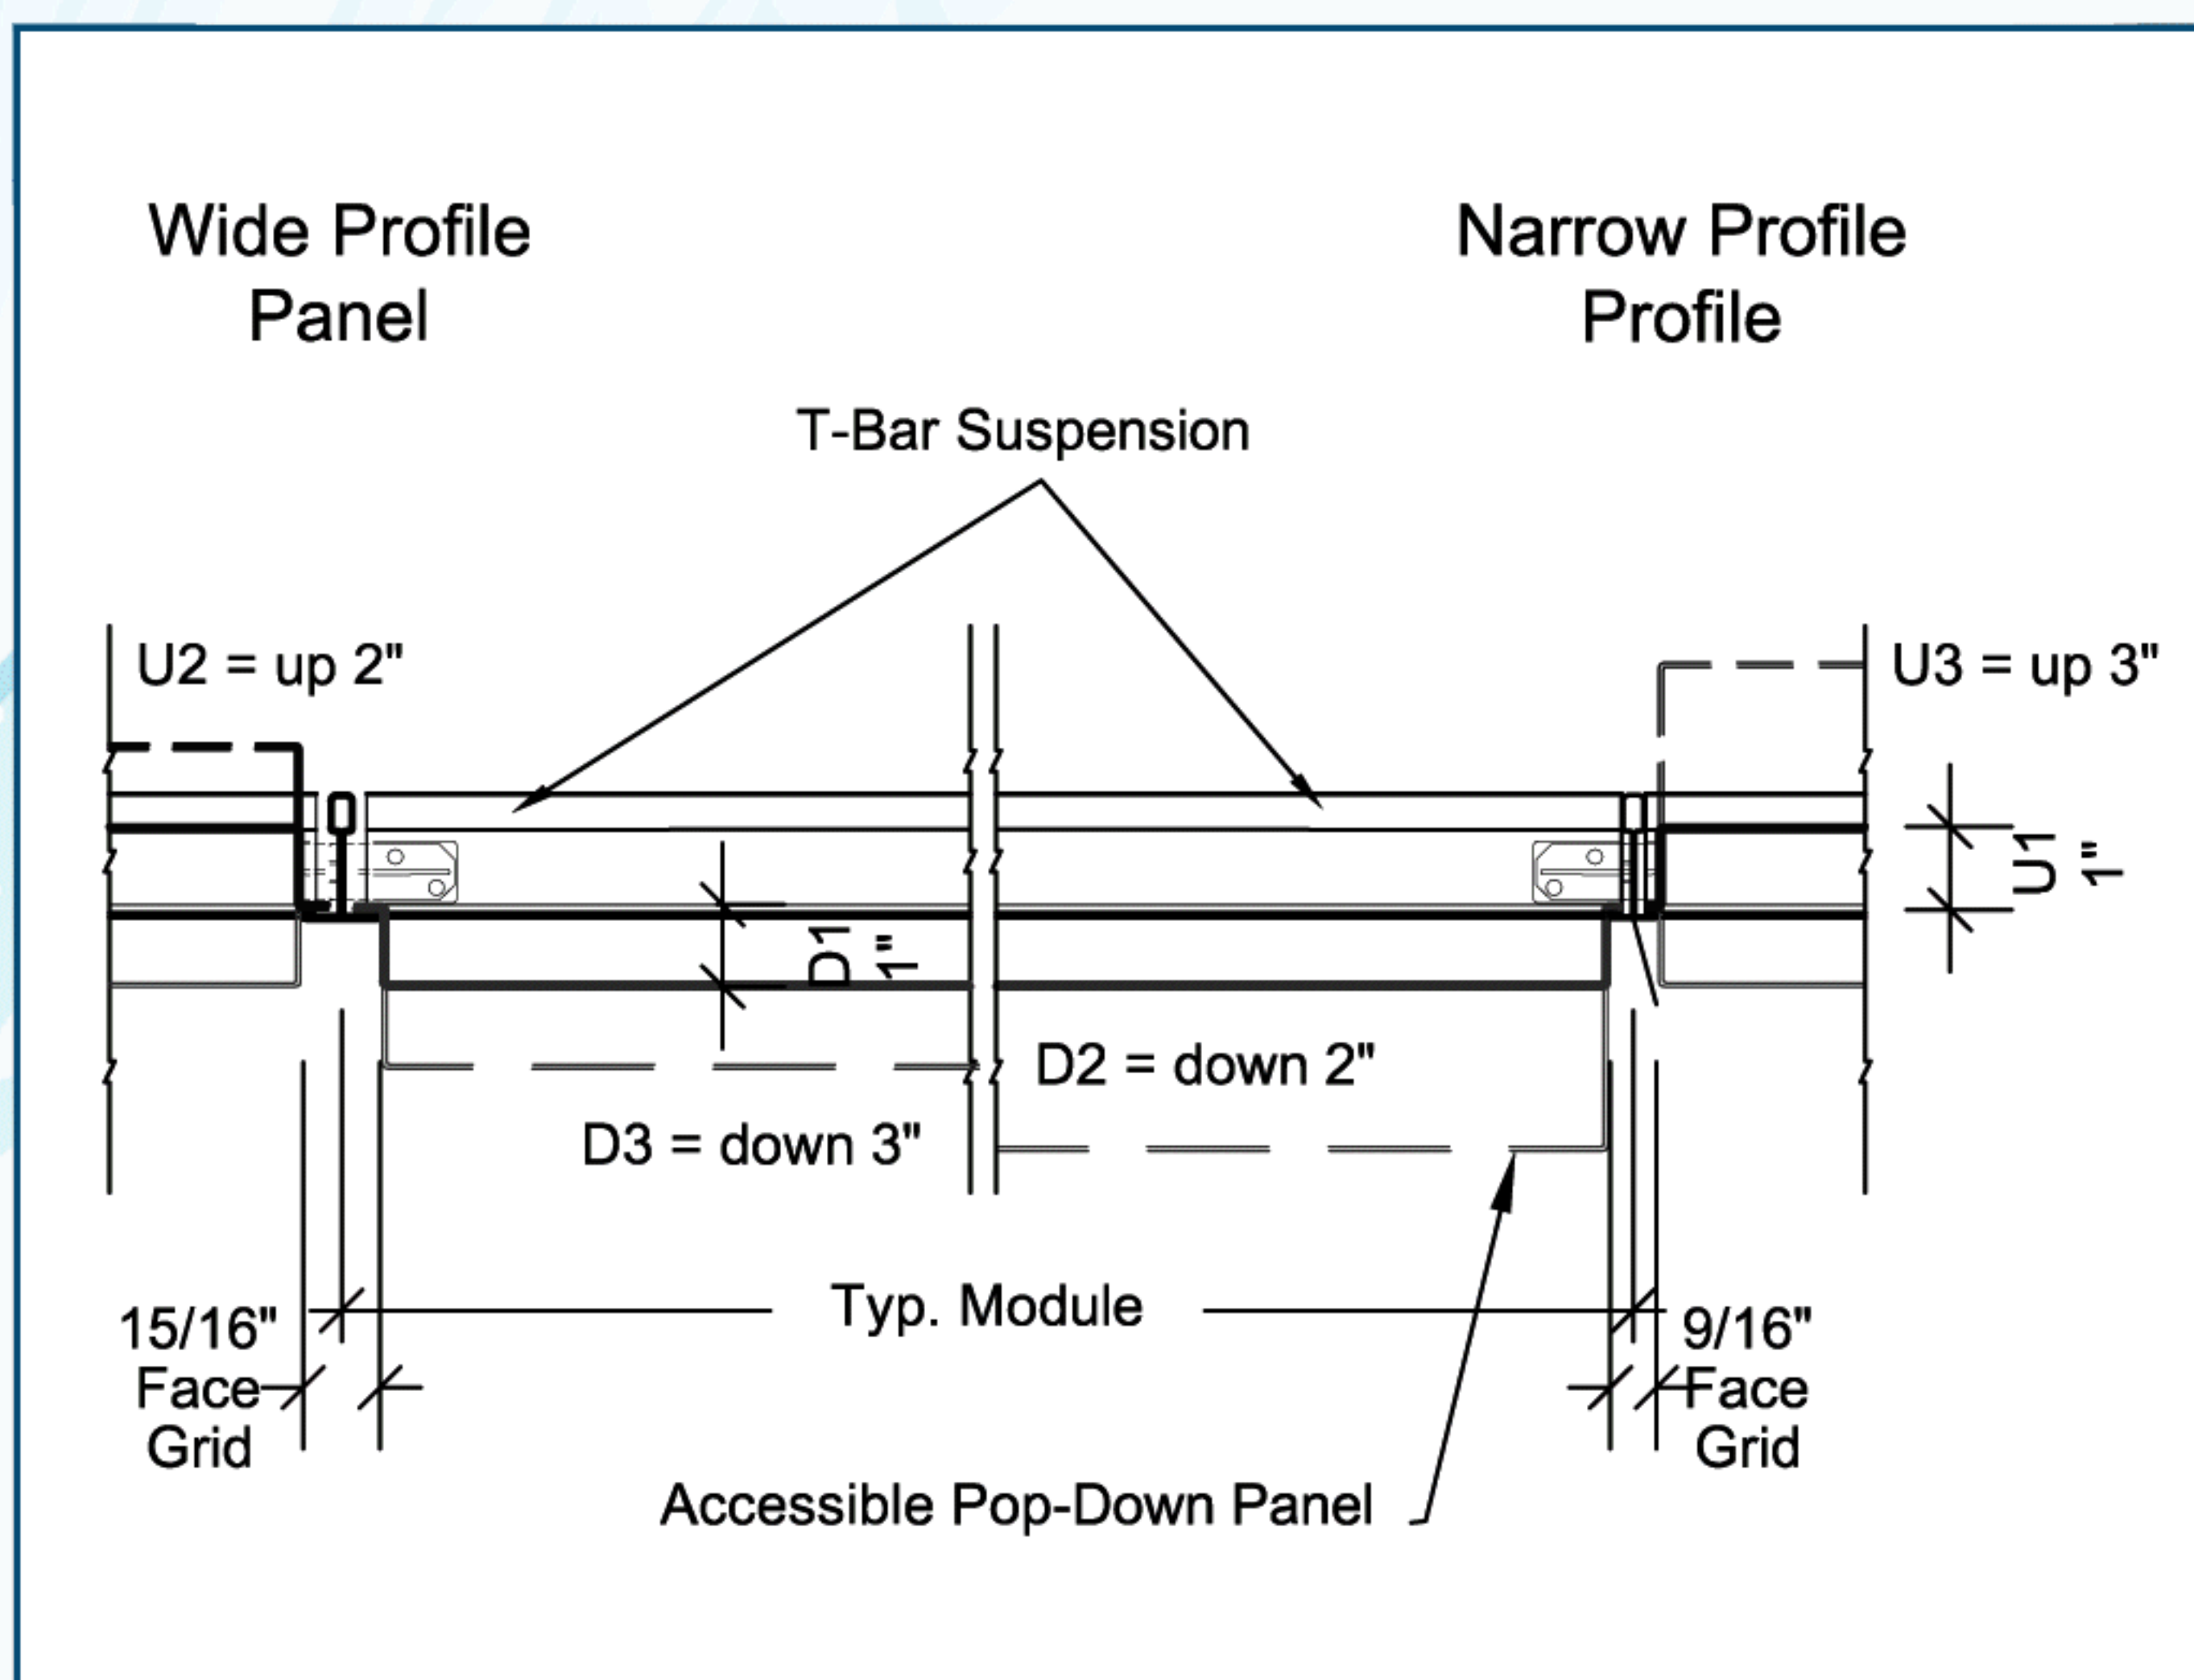


☐ Installation

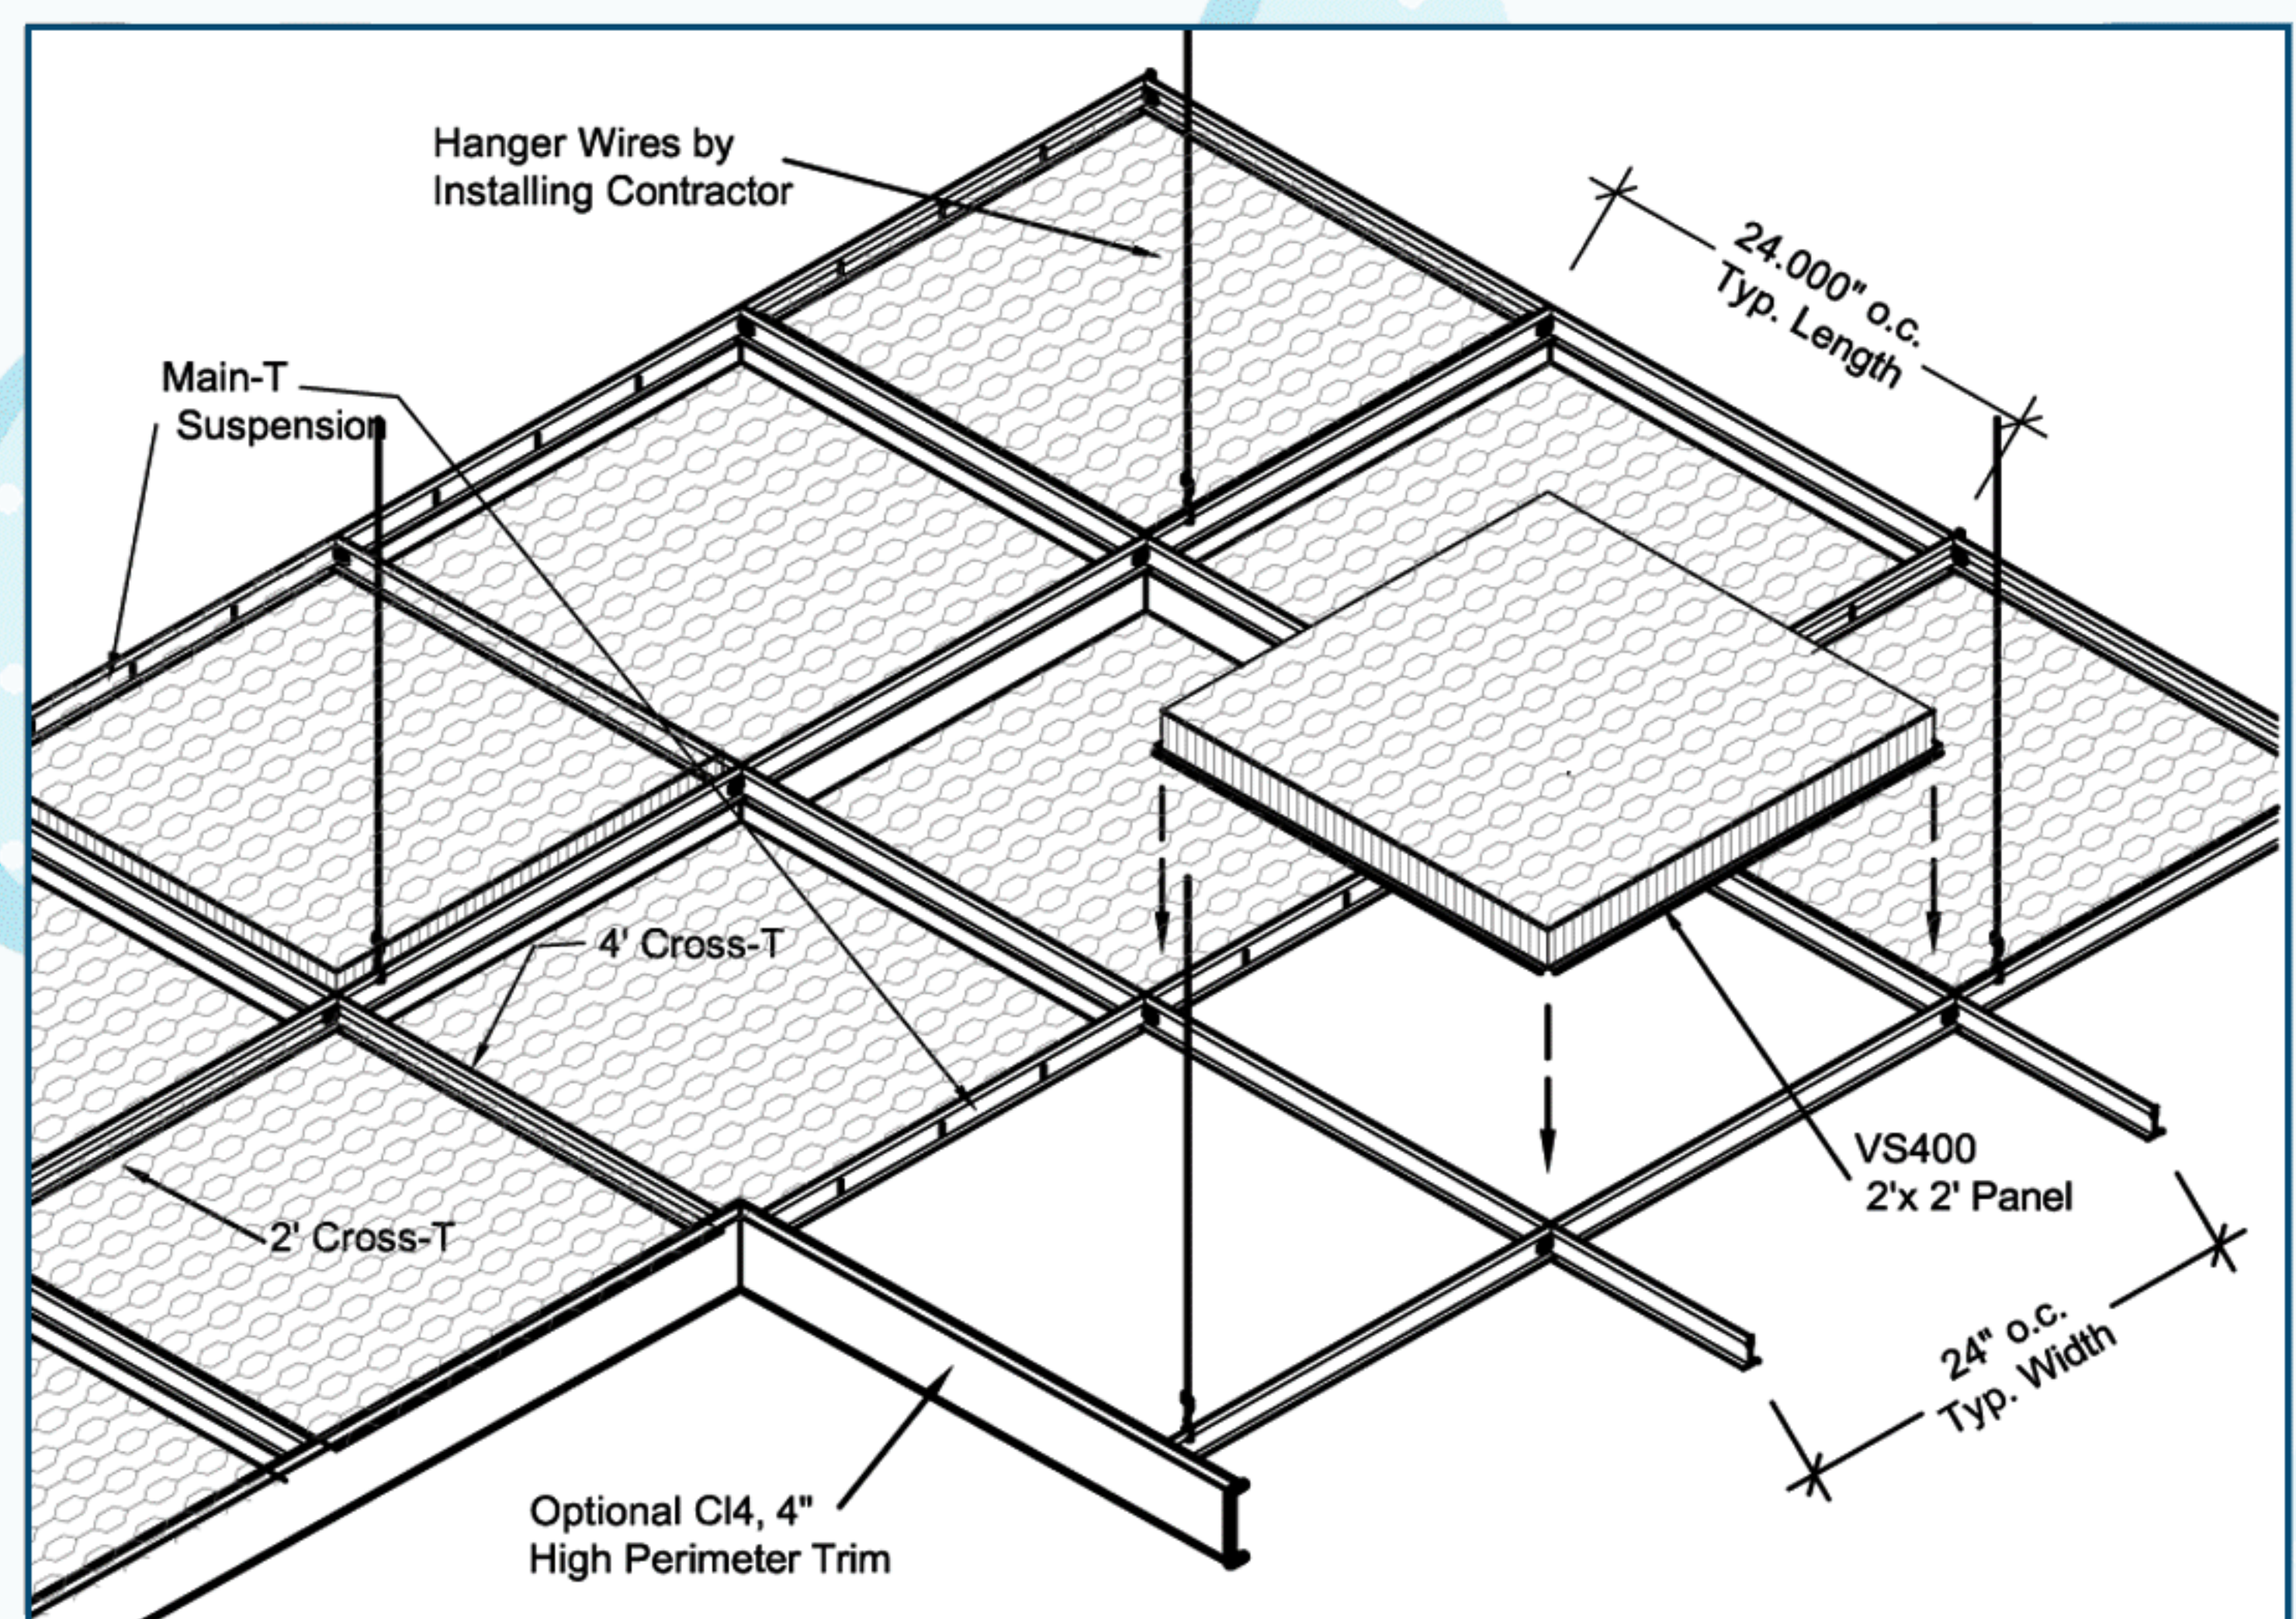

☐ Standard Sizes

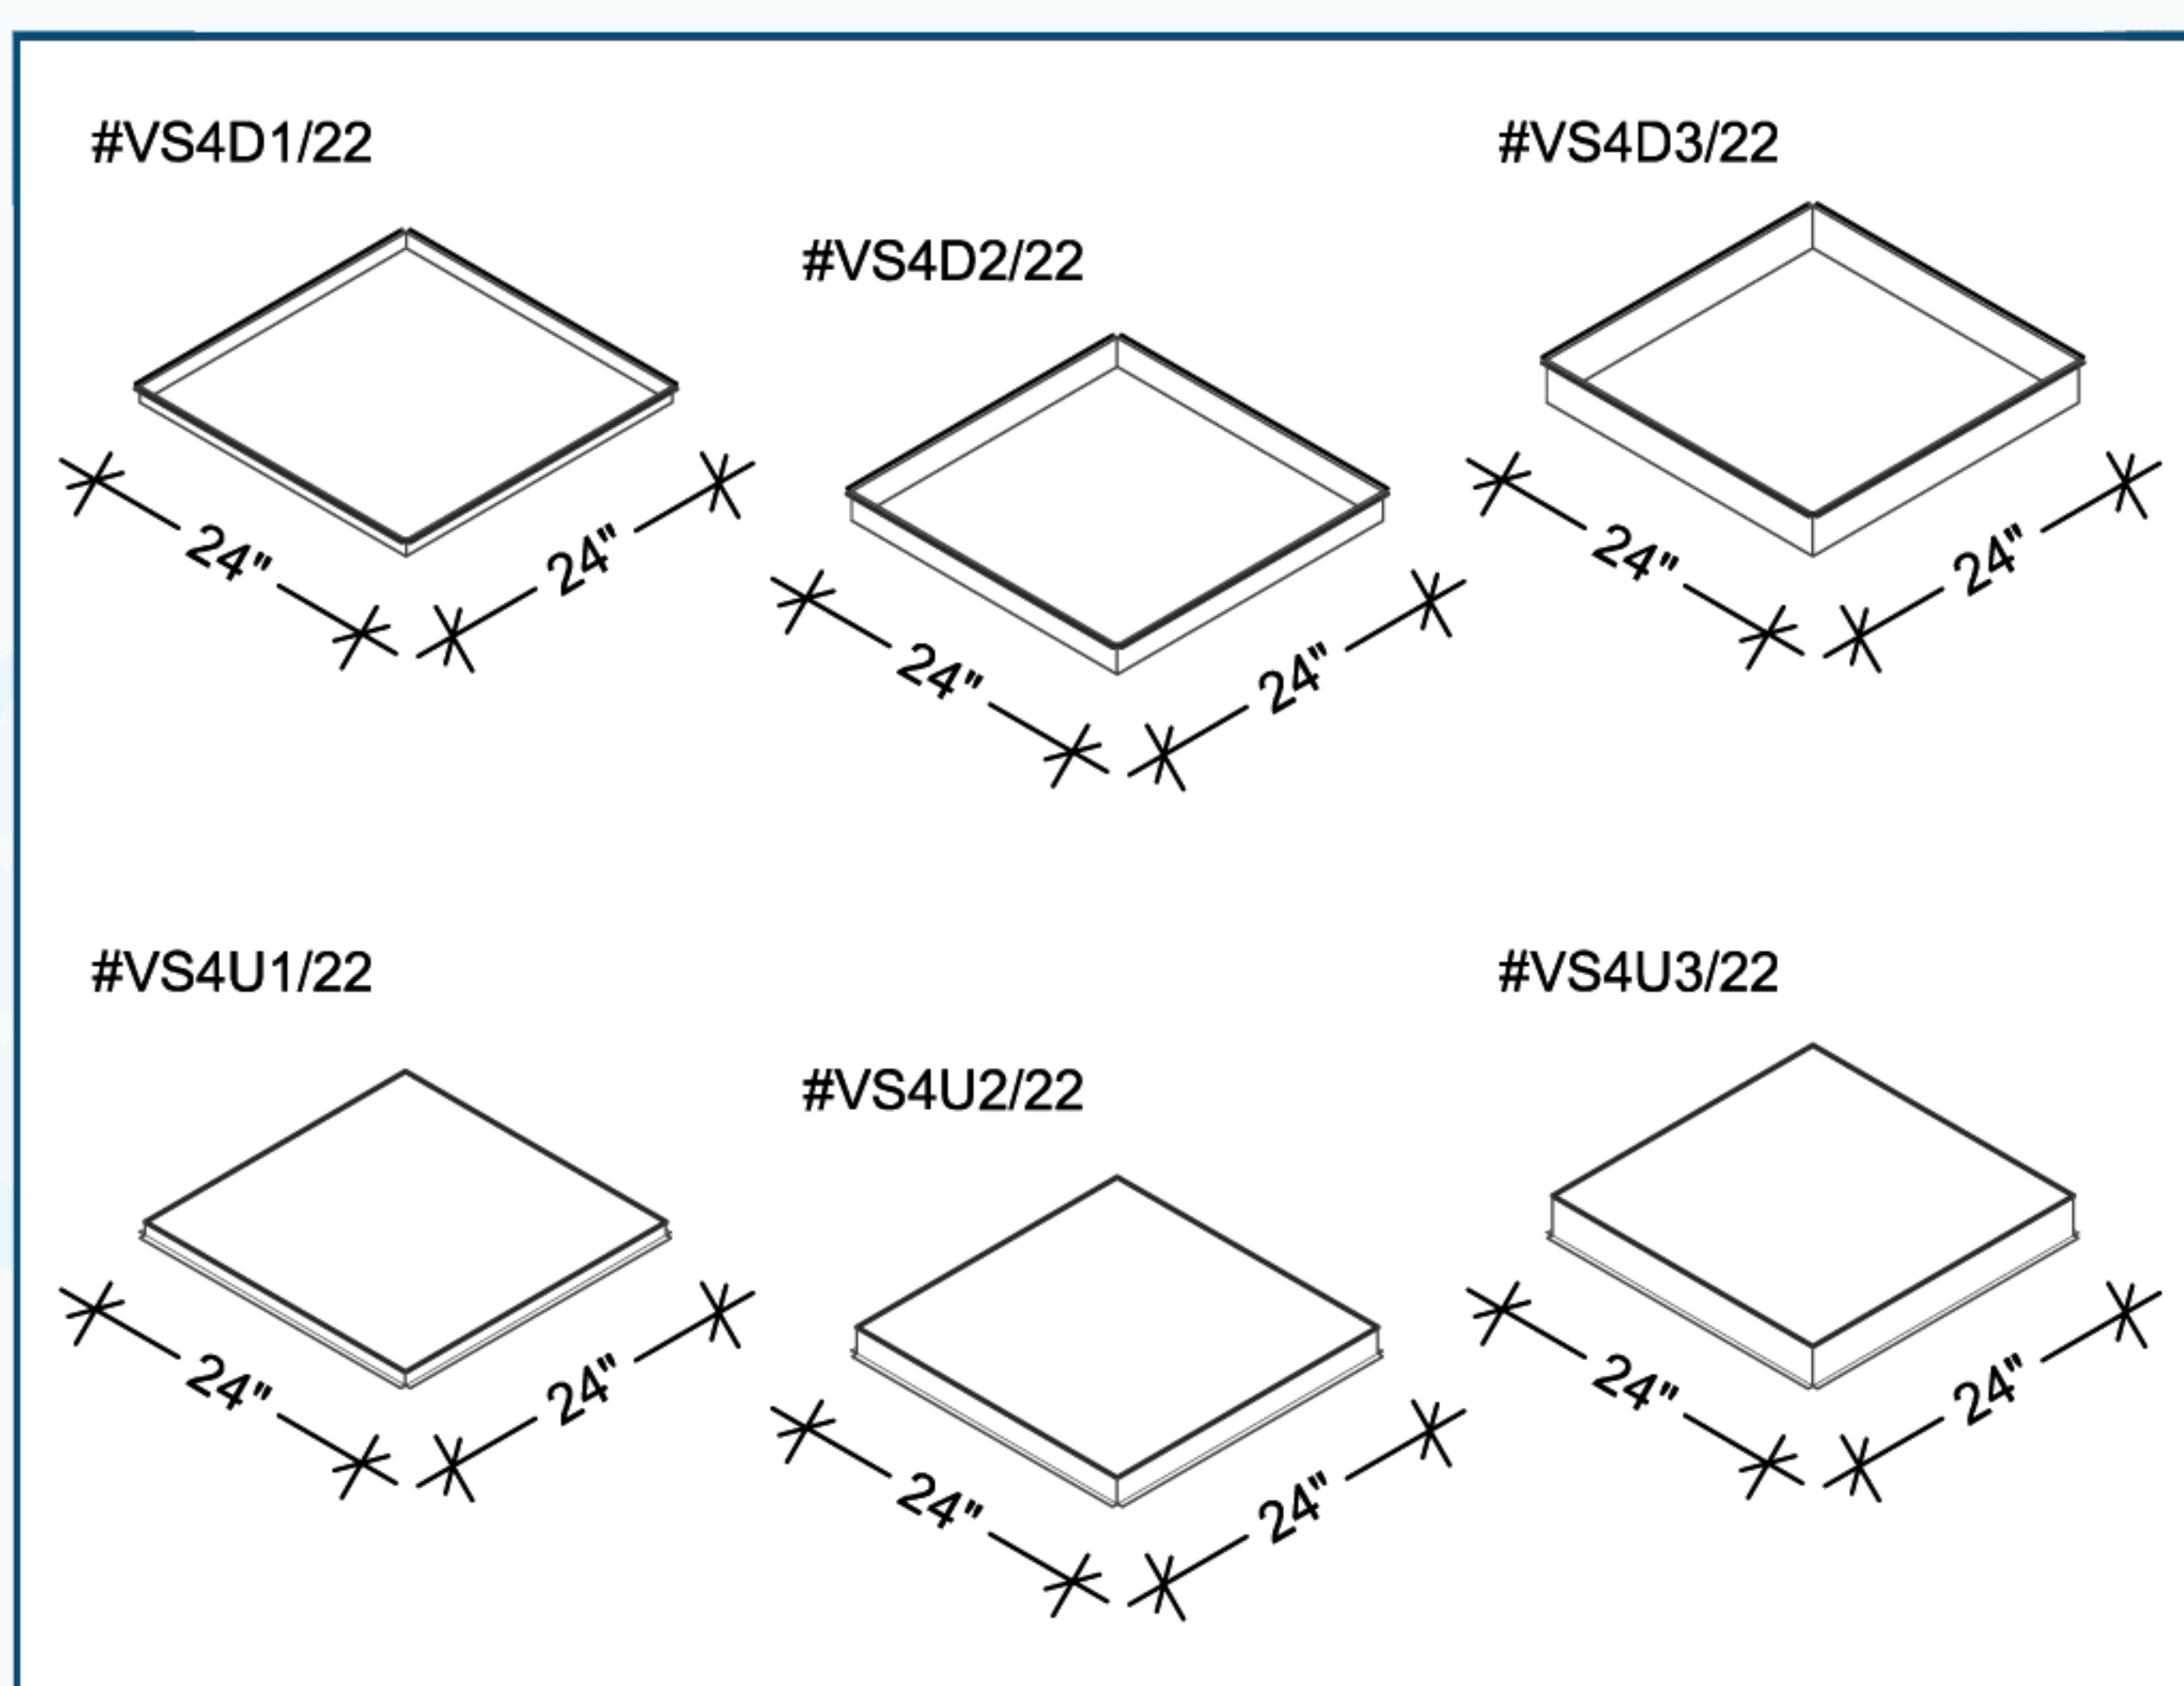

☐ Standard Finish/ Perf

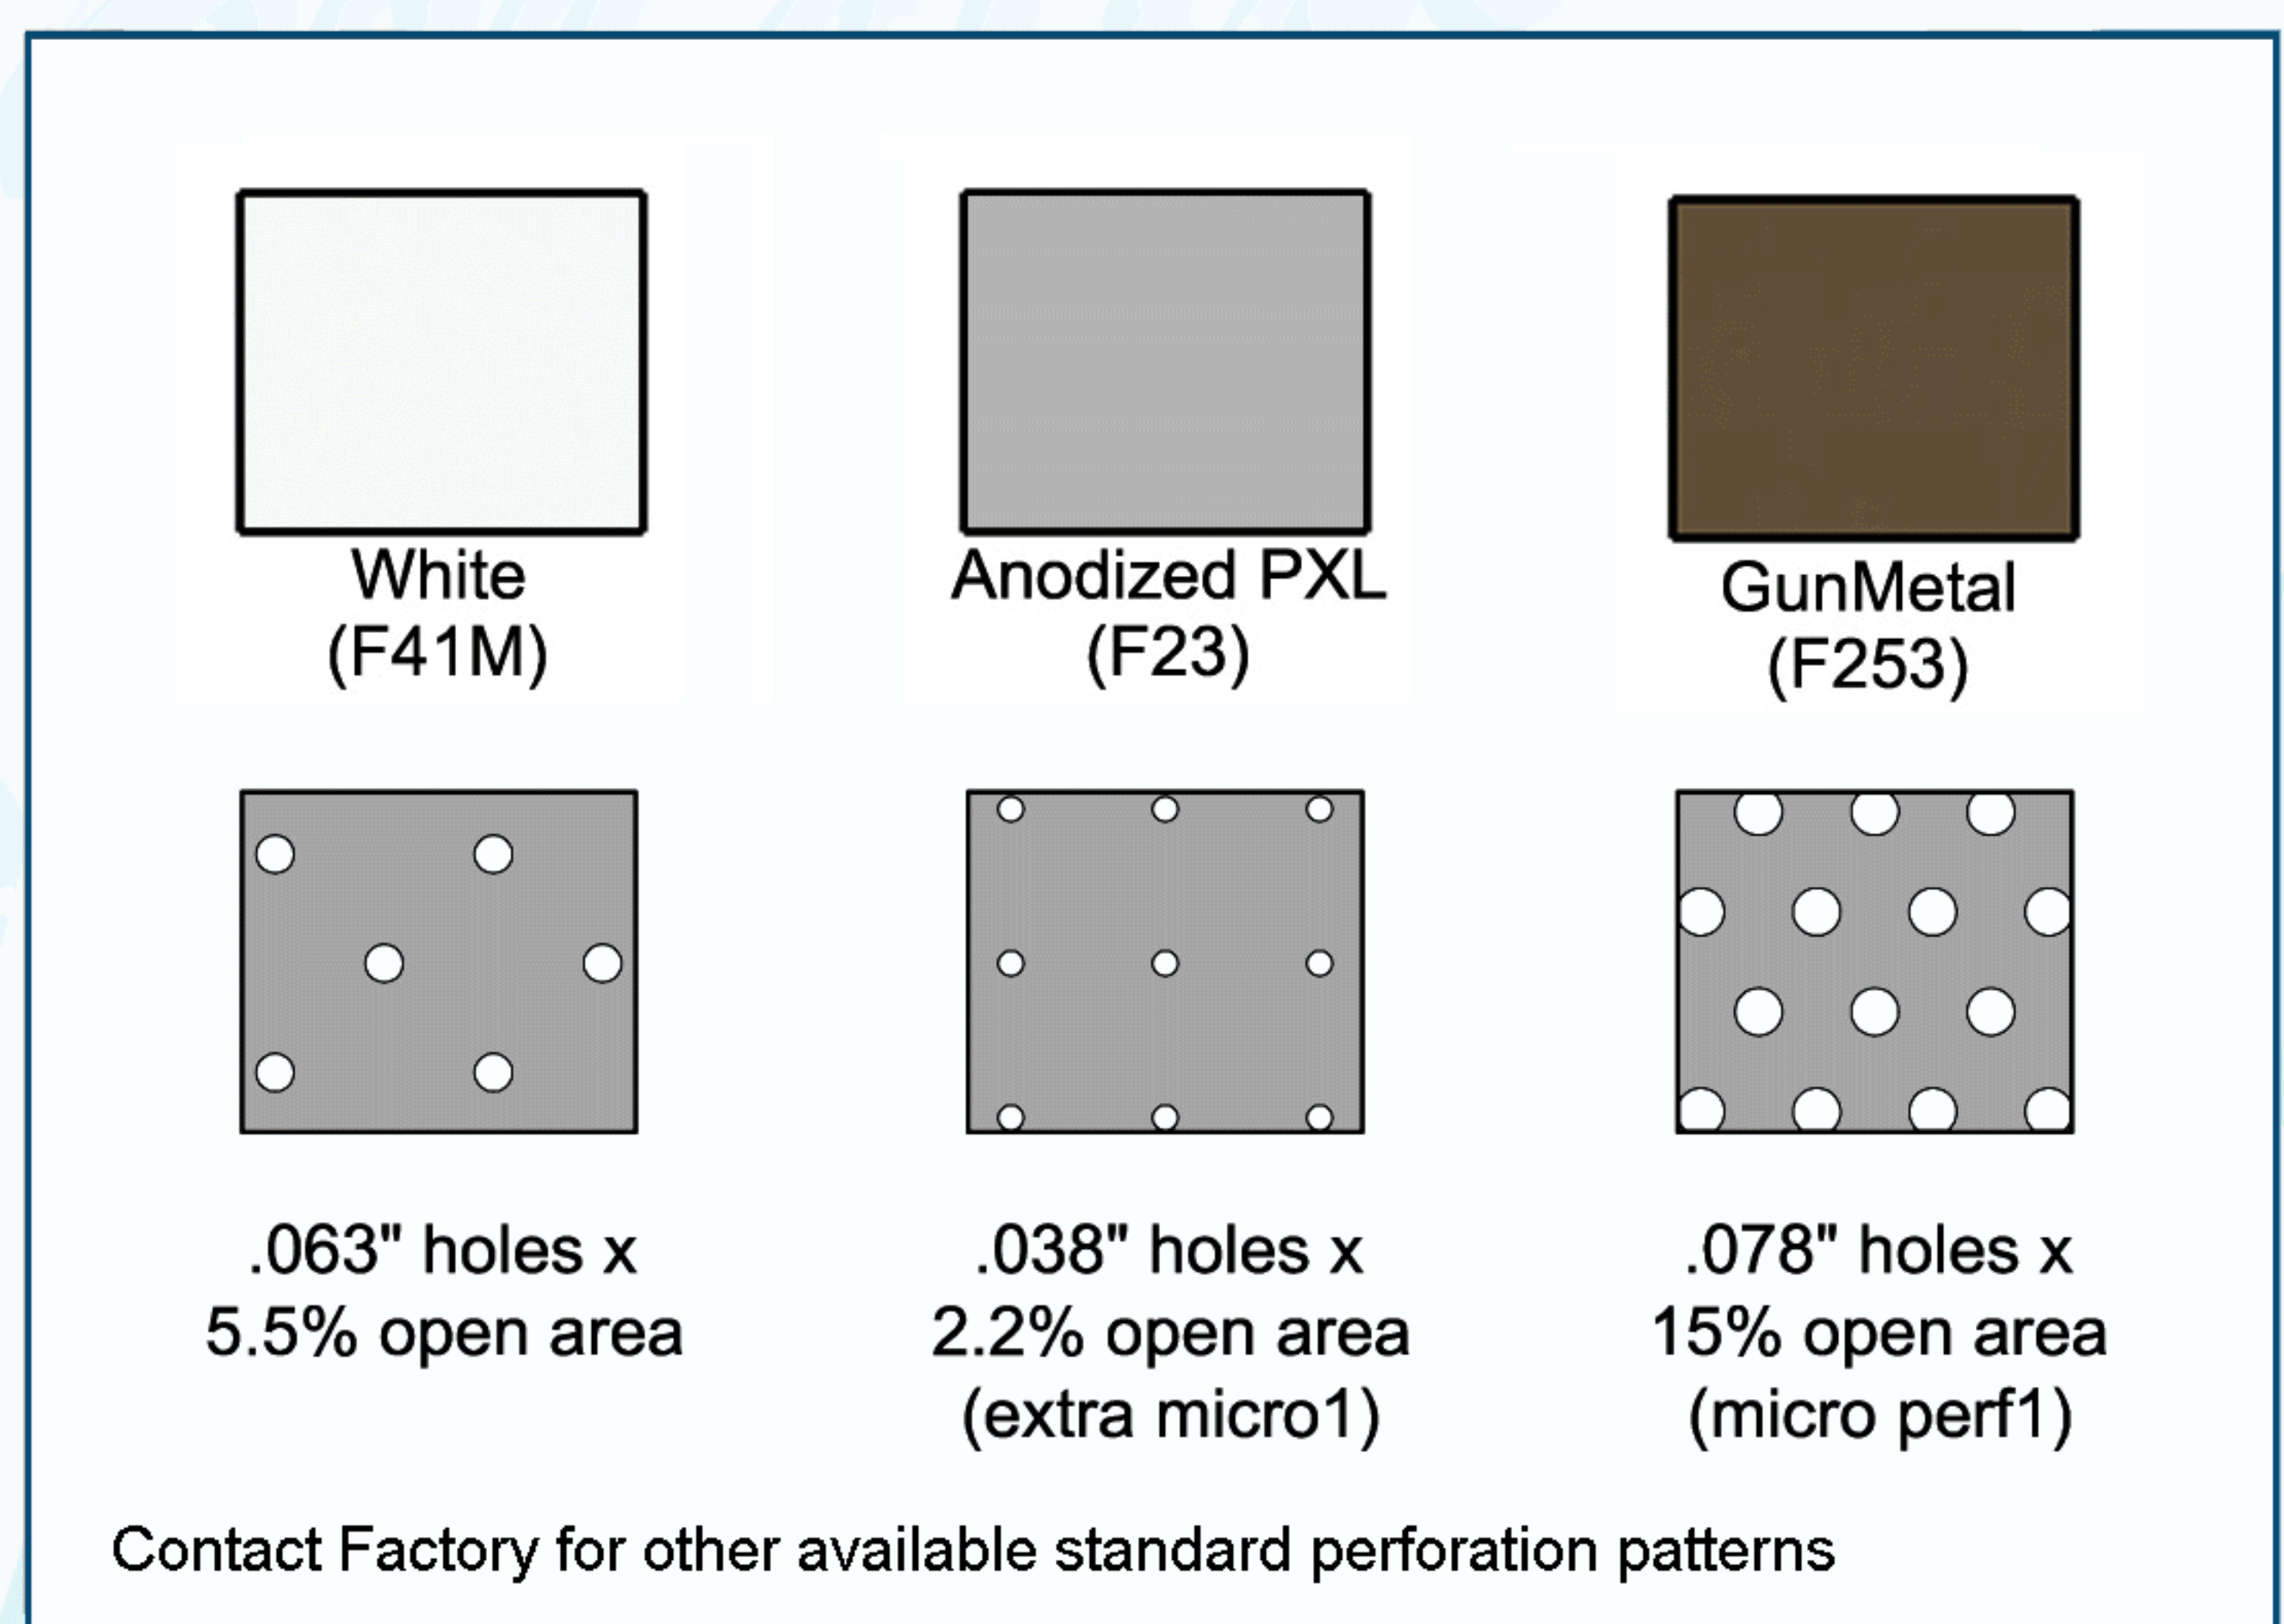

Contact Factory for other available standard perforation patterns



**AMERICAN DECORATIVE
CEILINGS & WALLS**

(ALL RIGHTS RESERVED)

VS4_3D CS 122214.PDF

Mail: Post Office Box 605605 - Cleveland, Ohio 44105
Packages: 4510 East 71st St. - Cleveland, Ohio 44105
Telephone: (216) 341-2222 - Fax: (800) 336-8501
email: info@amer-dec.com